



Lexington Avenue

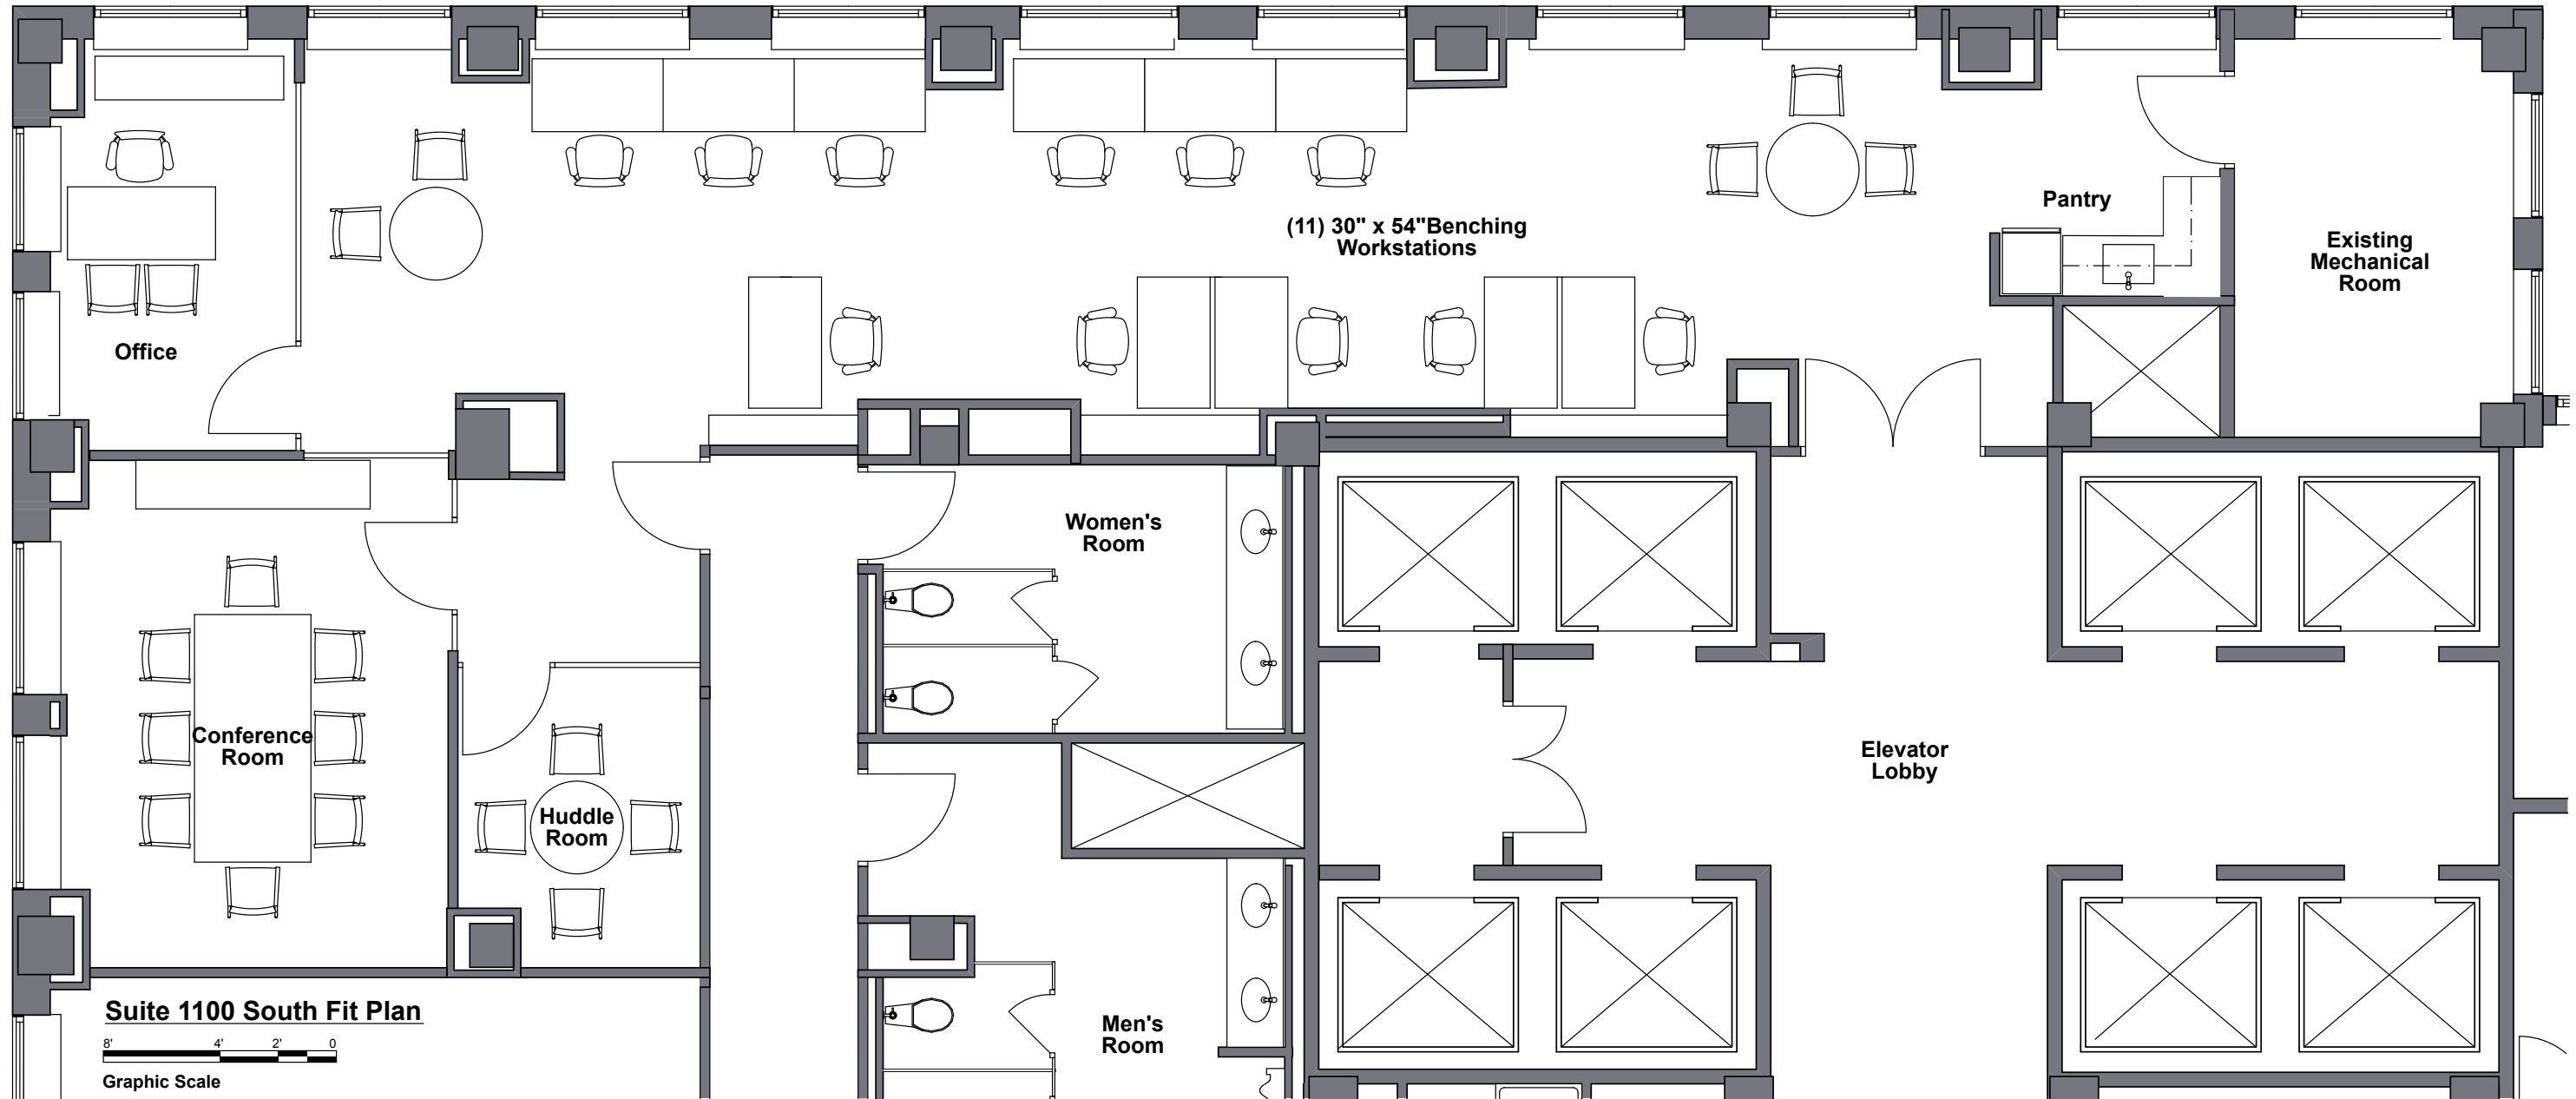

Suite 1100 South Fit Plan

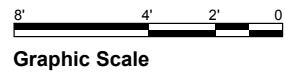

Project: 370 Lexington Avenue, Suite 1100 South

Drawing Title: Fit Plan Option D for Suite 1100 South

Project Number: BSD02

Scale: As Shown Date: 6/17/19

SDUDIO

SDudio Inc.
195 Montague Street, 14th Floor
Brooklyn, New York 11201
347-763-6633

Environments that Fit